


SECOND FLOOR PLAN

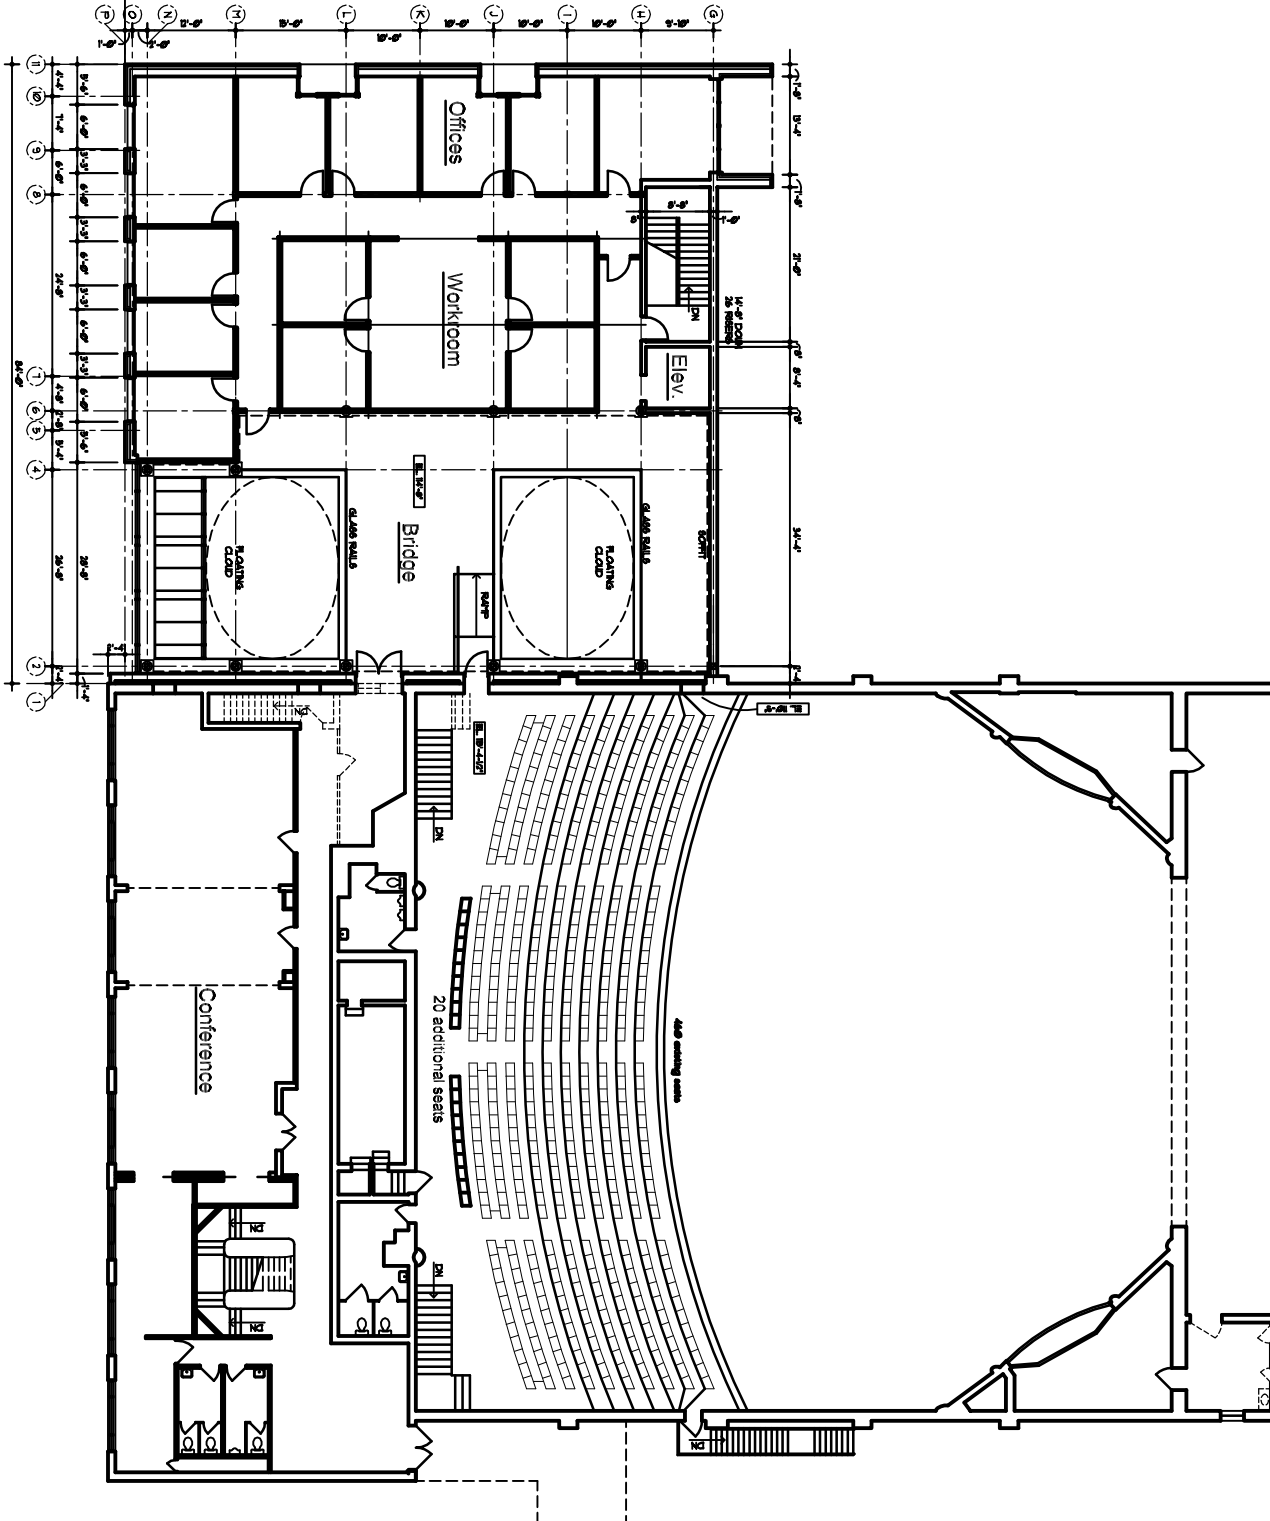

A14	DATE	05-16-07
	BY	John DeG
	PROJECT	second floor plan
	REVISION	REV. DAN



the seckel group, ltd., AIA
 240 park avenue west
 mansfield, ohio 44902
 (419) 534-9699 (419) 534-9682
 seckelgroup@aearthlink.net



**ADDITIONS AND RENOVATIONS
 RENAISSANCE THEATER**
 180 PARK AVENUE WEST MANSFIELD, OHIO